



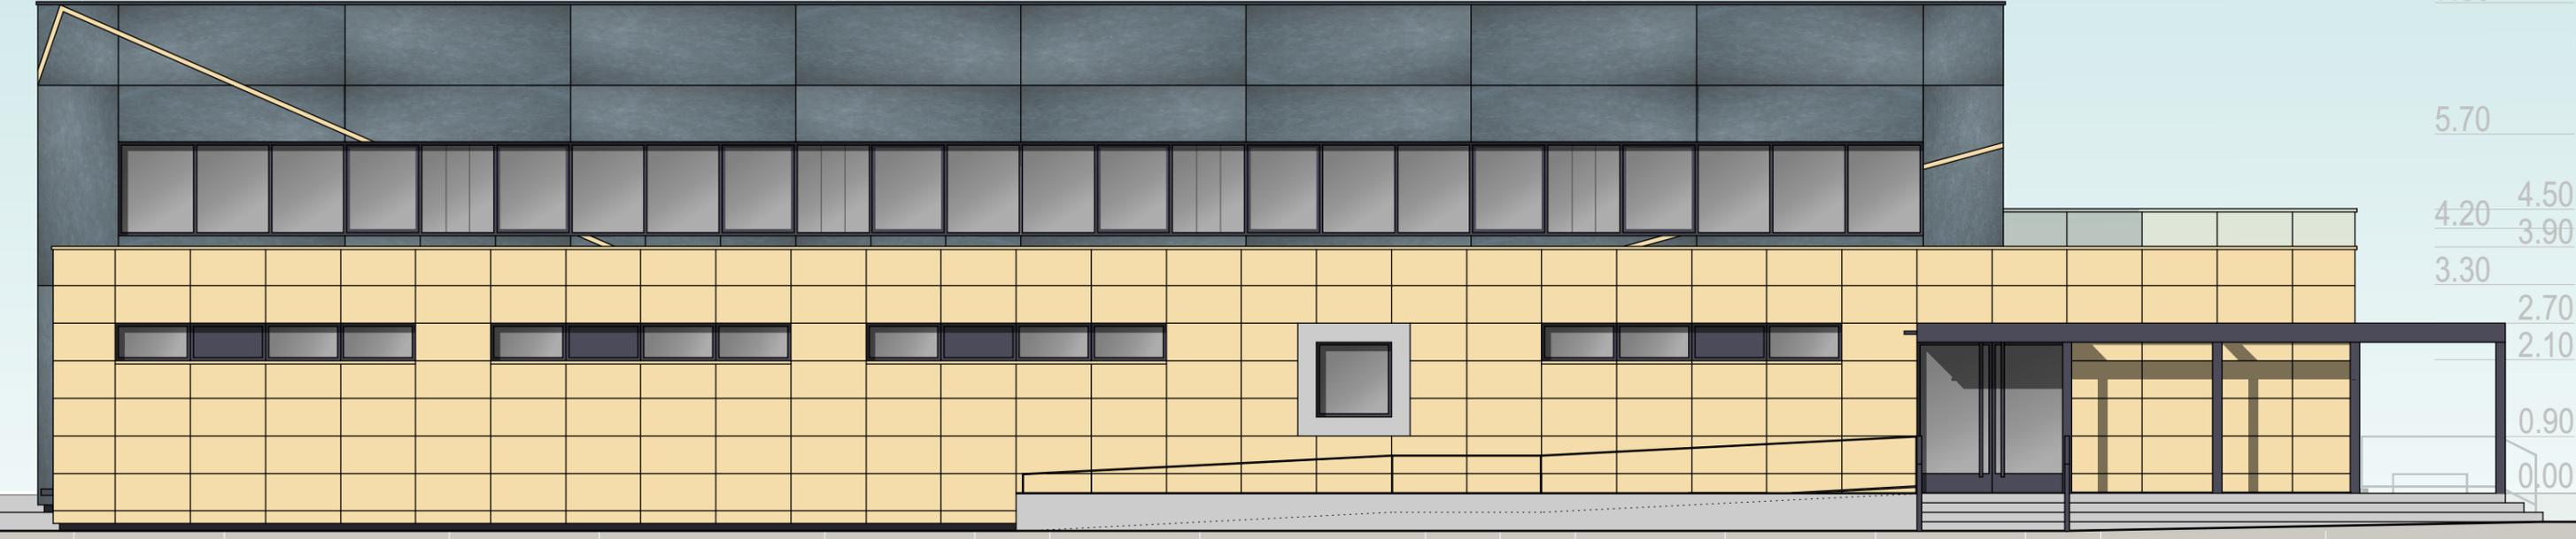

A B B.1 C C.1 D.1 D E.1 E F

 

AG Eckhart Schmiedeskamp, Architekt / koch+petrzika-architekten - 2019.10.30

Sporthalle Klützer Straße 36 - V3.01 Ansichten NO und SO

1.1 1.2 2.1 2.2 3.1 3.2 3.3 4.1 4.2 4.3 5.1 5.2 5.3 6.1 6.2 6.3